

MALAGA
ÖVERSIKT
1:800 A3
2008-11-20



TUBBERÖD

1419-90/30.2

MALAGA
DETALJ GC
1:200 A3
2008-11-20

STÖDMUR

BEFINTLIG TRÄRAMP

5.70

MÅLAD LINJE

2.50

5.00


2.18

2.50

5.90

1:50

1:20

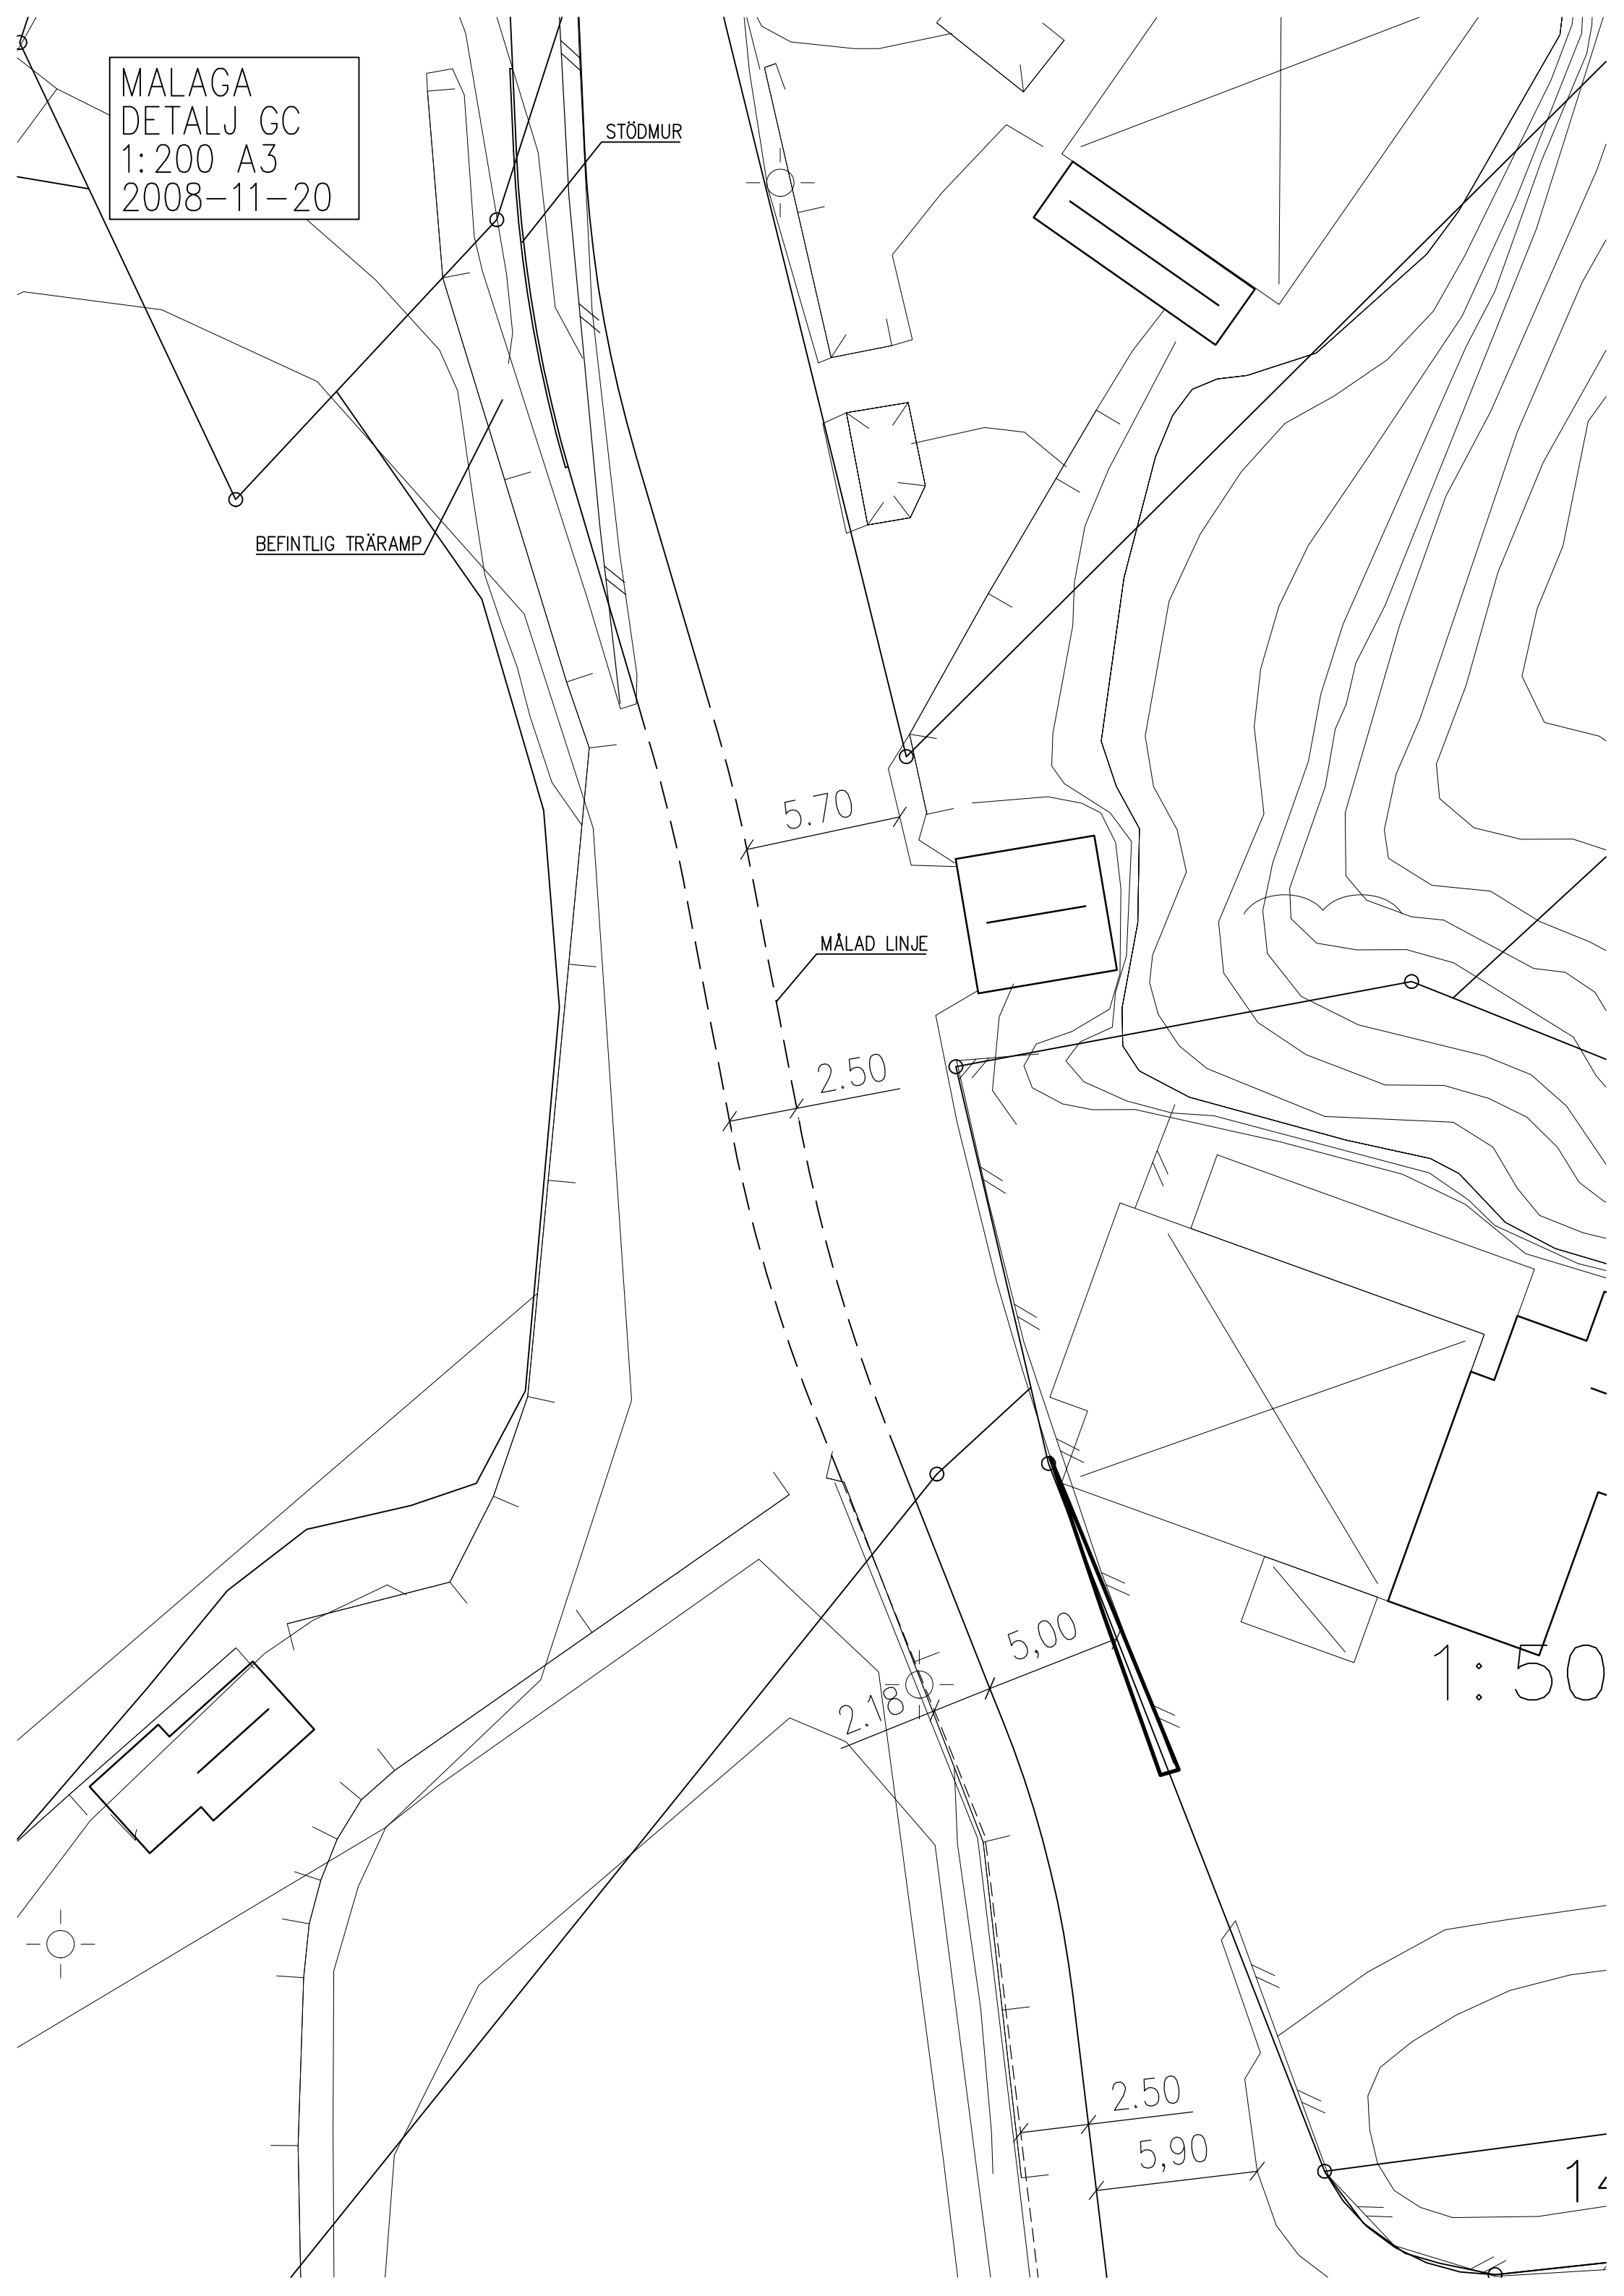

MALAGA
DETALJ RONDELL
1:200 A3
2008-11-20

